



SITE LOCATION

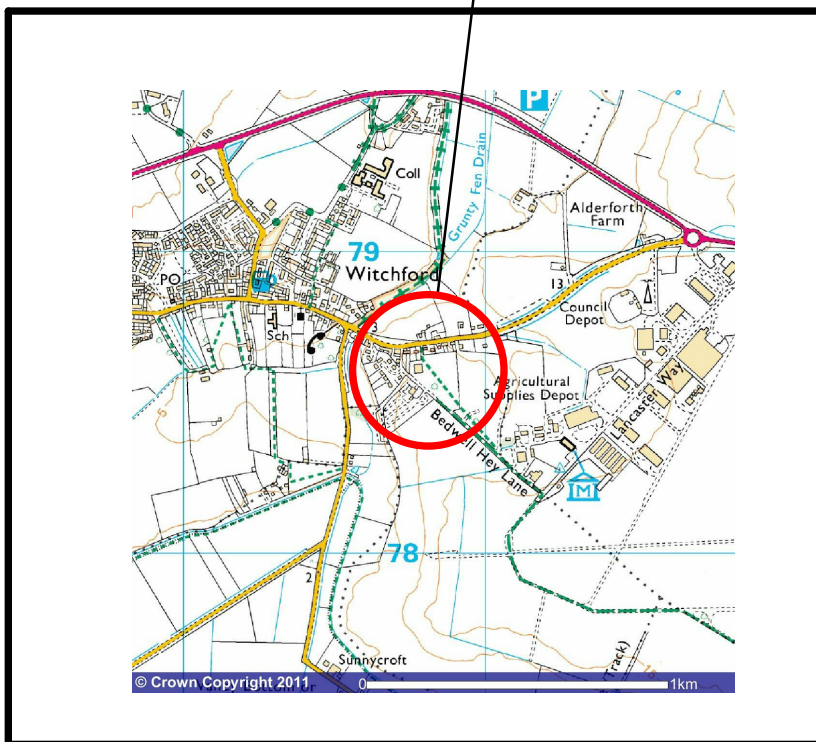


SCALE 1:25000

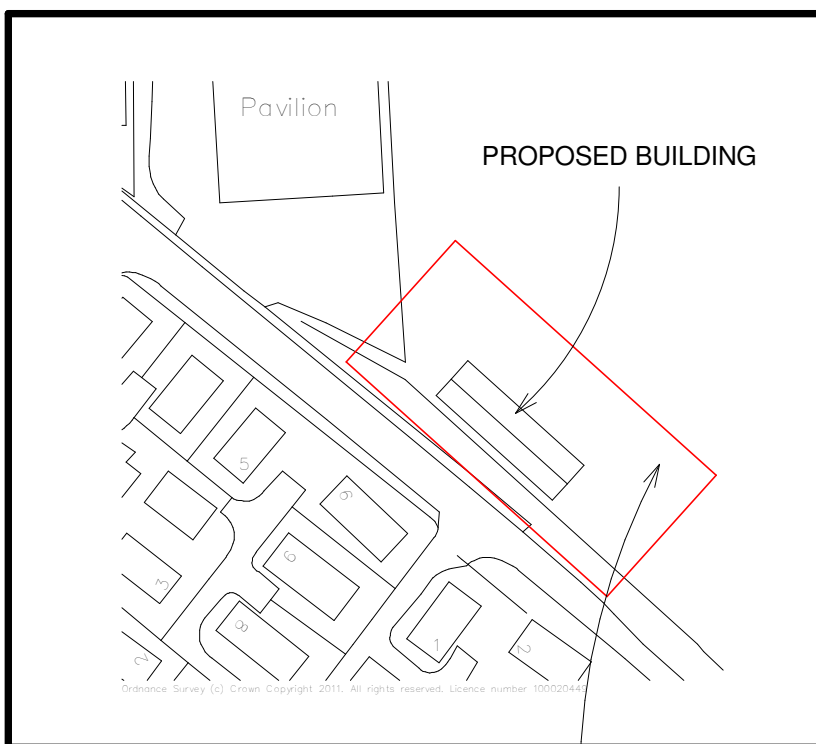

SCALE 1:1250

SITE LOCATION

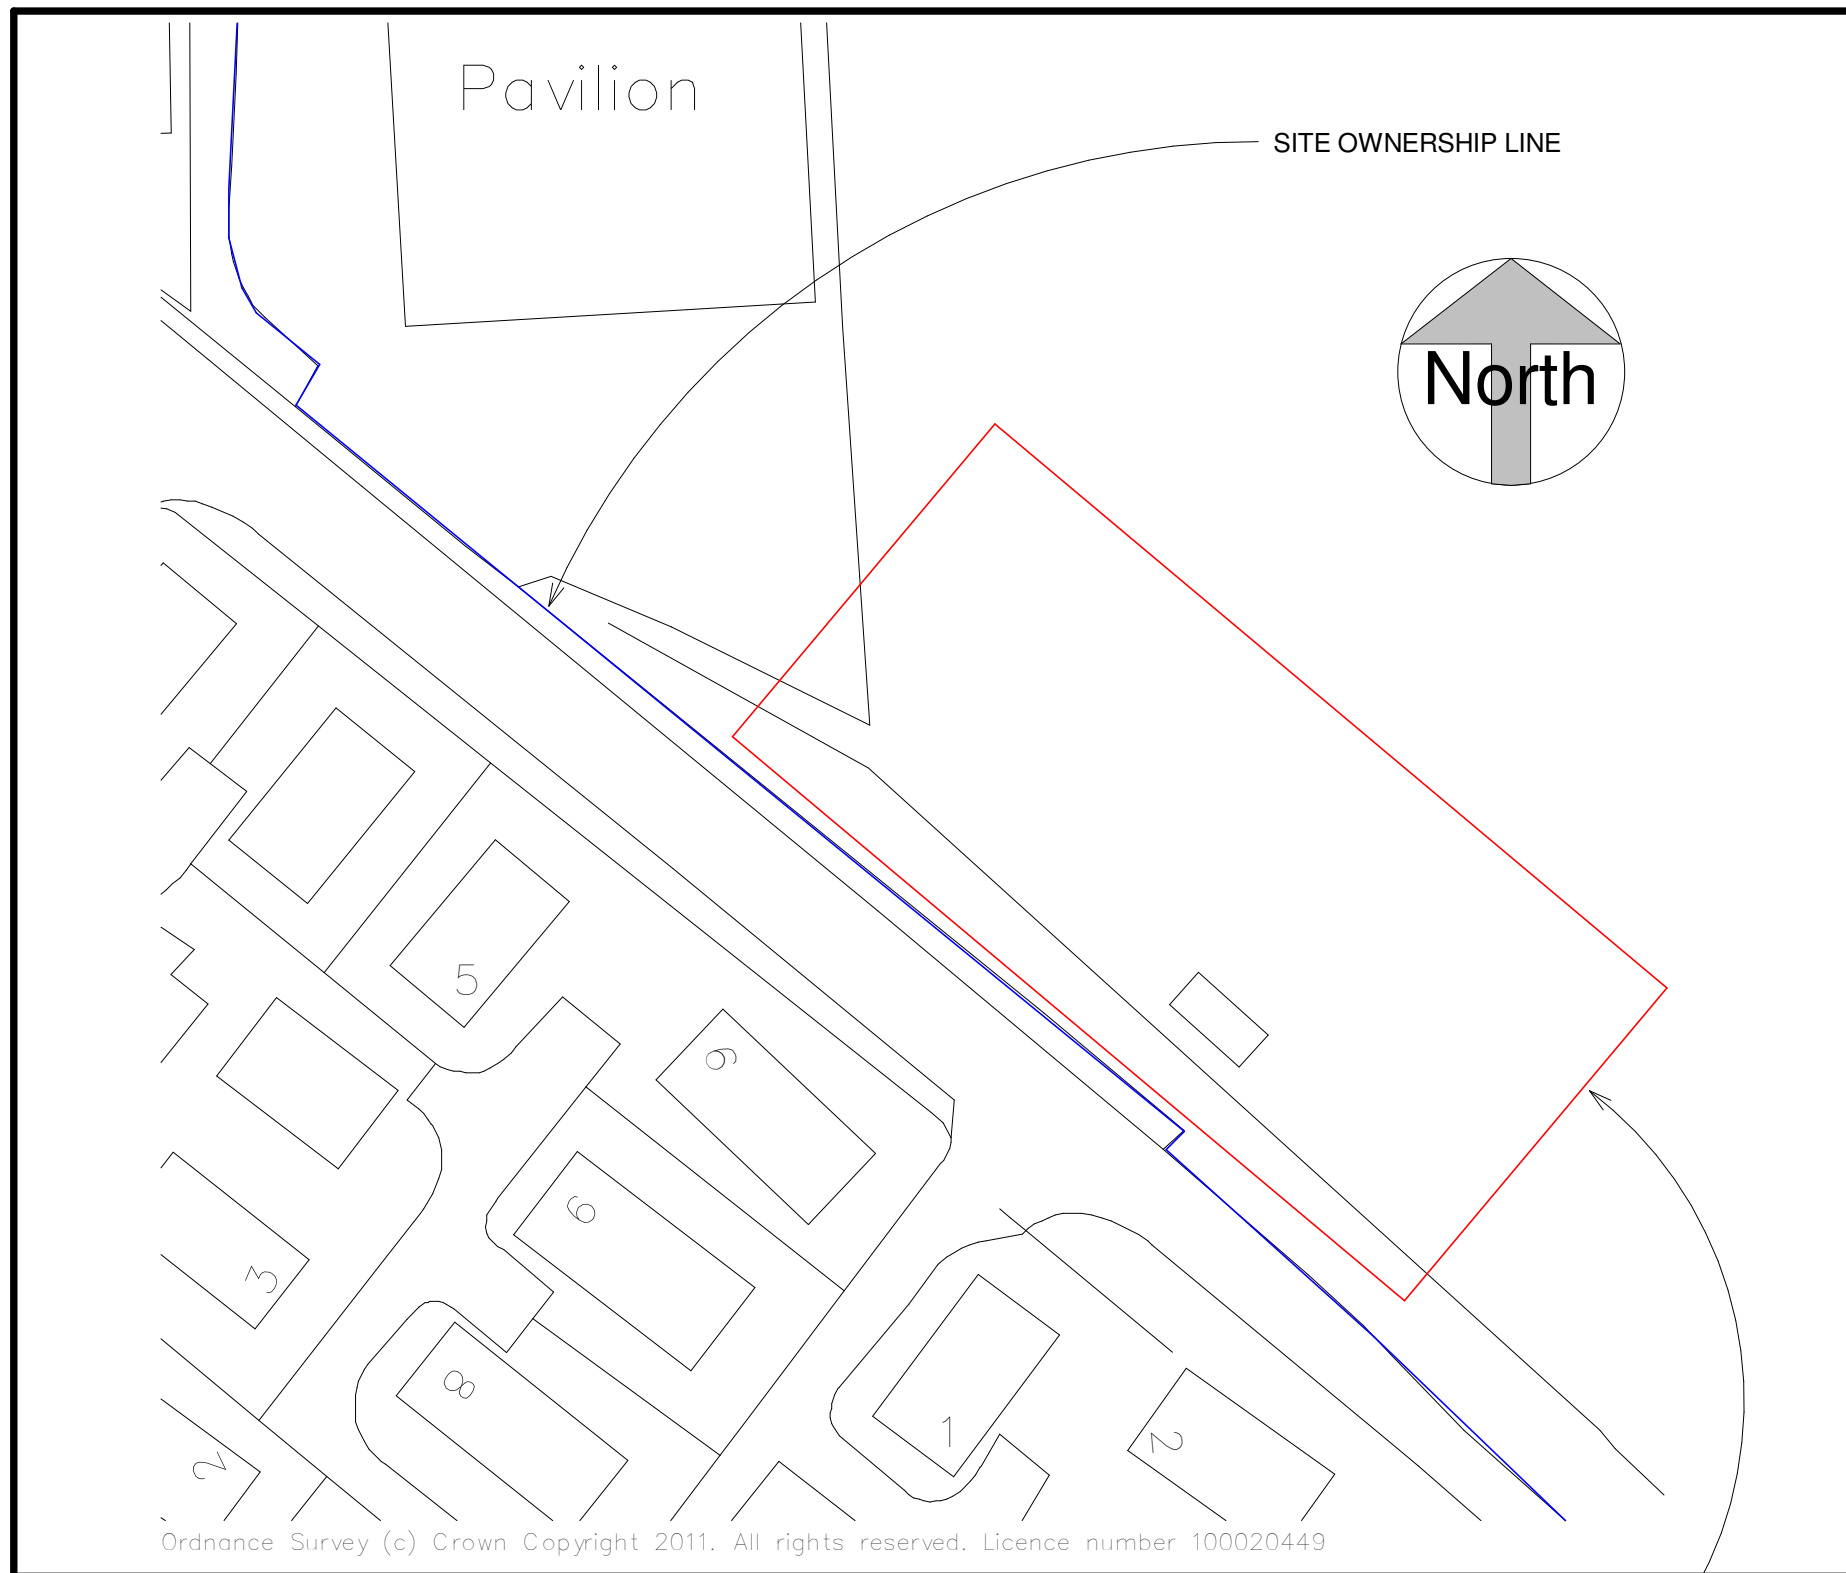

SCALE 1:500

SITE LOCATION

**C R Barnes Limited**

The Grange  
20 Market Street  
Swavesey  
Cambridgeshire, CB24 4QG

Phone 01954 232267  
Fax 01954 232268  
E-mail info@crbarnes.co.uk



No.	Description	Date
-----	-------------	------

**ALAN LAMB ASSOCIATES**


WITCHFORD COMMUNITY PAVILION

**LOCATION PLANS**

Project number	CM1308-004
Date	08/12/11
Drawn by	CRB
Checked by	ML

**001**

Scale	As indicated
-------	--------------

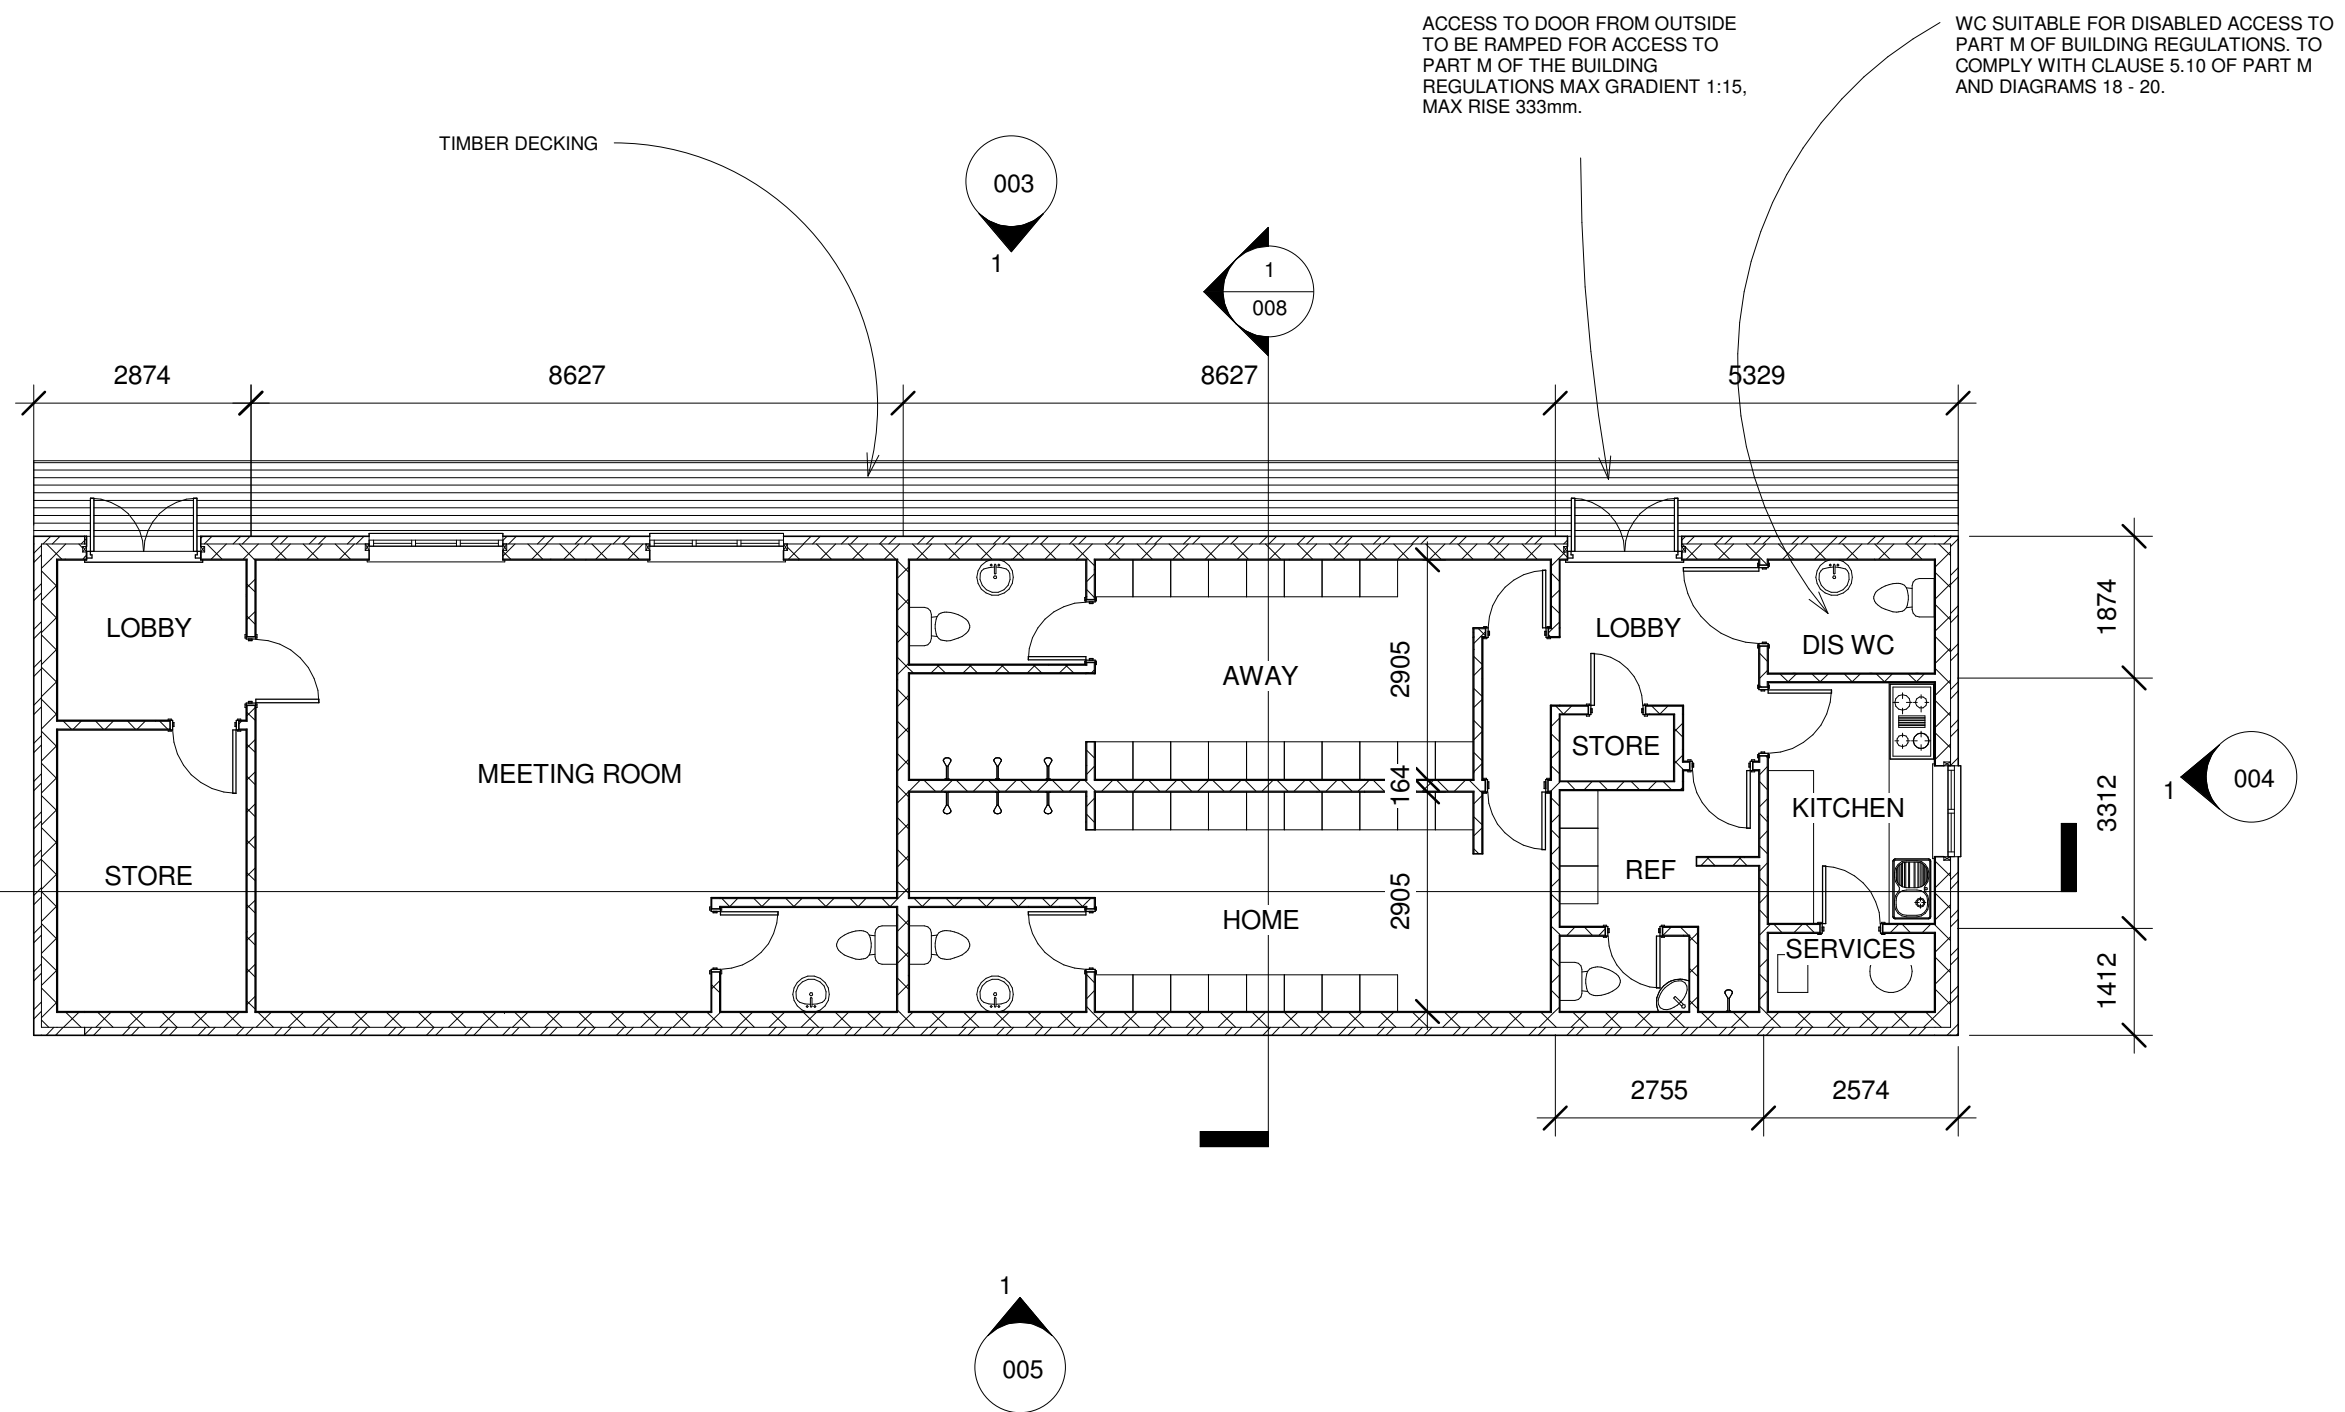

**1** Ground Floor Plan  
1 : 100

**C R Barnes Limited**

The Grange  
20 Market Street  
Swavesey  
Cambridgeshire, CB24 4QG

Phone 01954 232267  
Fax 01954 232268  
E-mail info@crbarnes.co.uk



No.	Description	Date
-----	-------------	------

**ALAN LAMB  
ASSOCIATES**


WITCHFORD COMMUNITY PAVILION

**GROUND FLOOR PLAN**

Project number	CM1308-004
Date	08/12/11
Drawn by	CRB
Checked by	ML

**002**

Scale 1 : 100

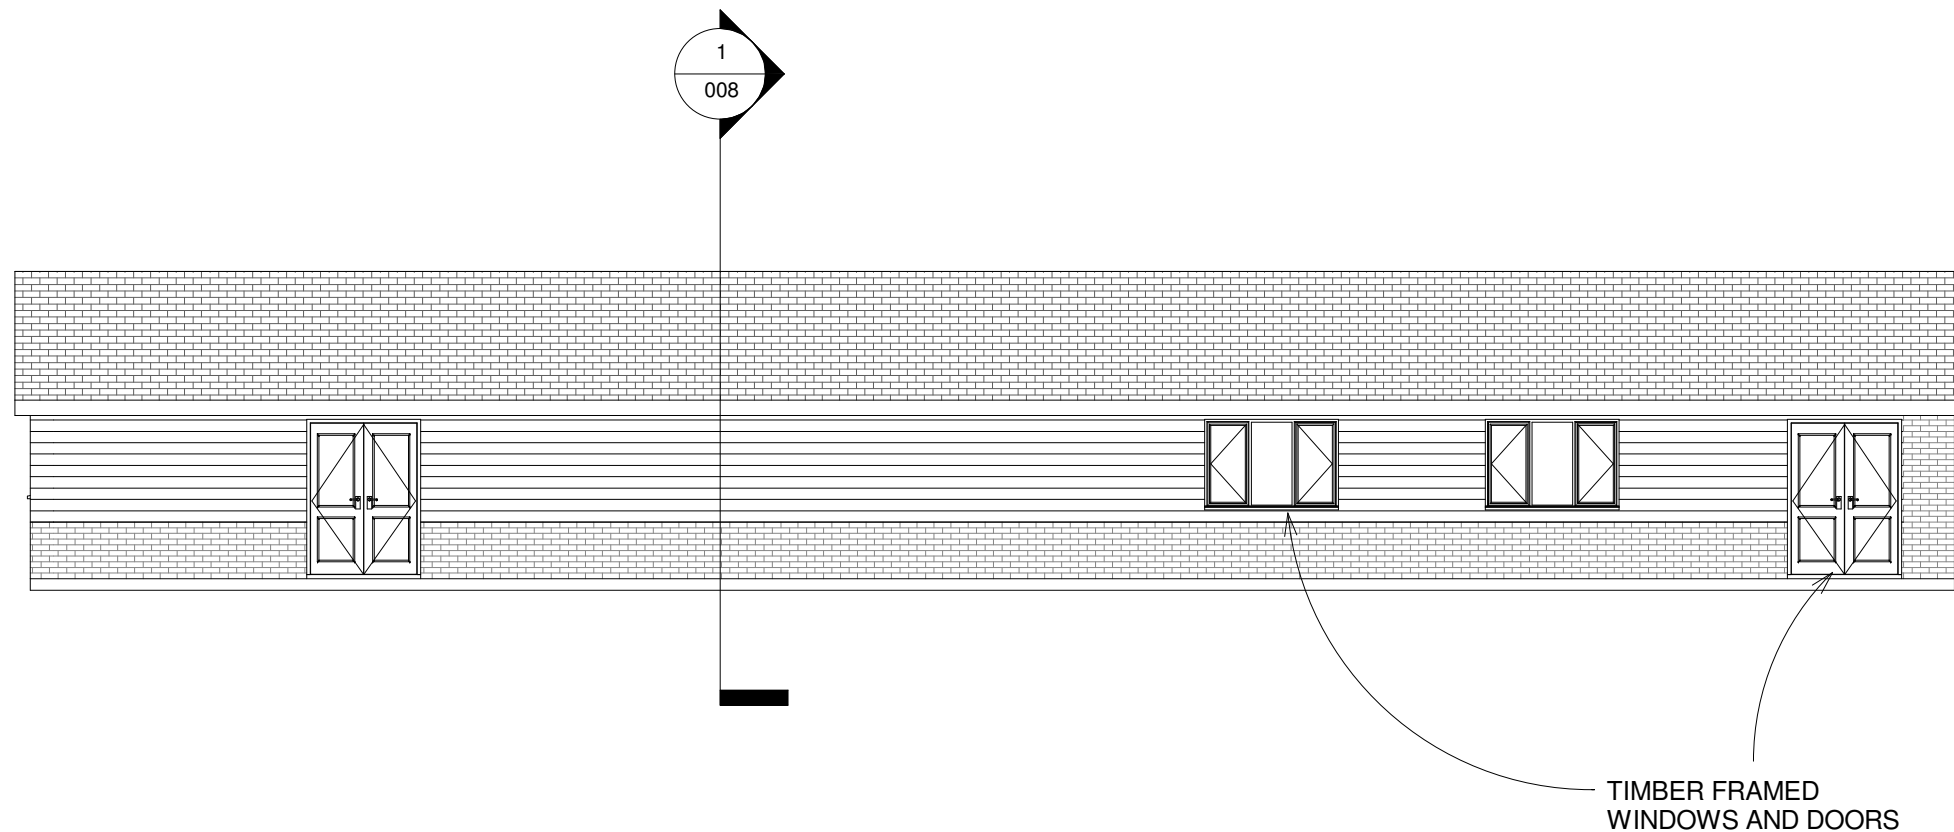

1 North East  
1 : 100


**C R Barnes Limited**  
 The Grange  
 20 Market Street  
 Swavesey  
 Cambridgeshire, CB24 4QG  
 Phone 01954 232267  
 Fax 01954 232268  
 E-mail info@crbarnes.co.uk



No.	Description	Date
-----	-------------	------

**ALAN LAMB ASSOCIATES**  
 WITCHFORD COMMUNITY PAVILION

NORTH EAST ELEVATION		
Project number	CM1308-004	<b>003</b>
Date	08/12/11	
Drawn by	CRB	
Checked by	ML	
Scale		1 : 100

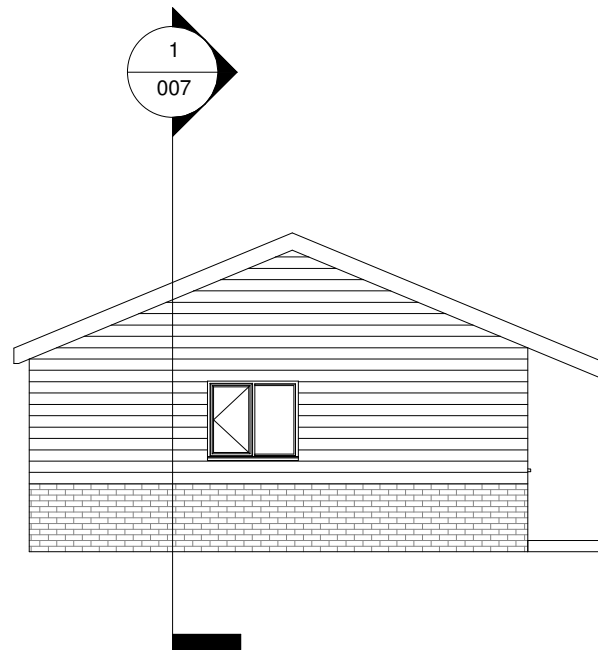

1 South East  
1 : 100

**C R Barnes Limited**

The Grange  
20 Market Street  
Swavesey  
Cambridgeshire, CB24 4QG

Phone 01954 232267  
Fax 01954 232268  
E-mail info@crbarnes.co.uk




No.	Description	Date
-----	-------------	------

**ALAN LAMB  
ASSOCIATES**

WITCHFORD COMMUNITY PAVILION

**SOUTH EAST ELEVATION**

Project number	CM1308-004	<b>004</b>
Date	08/12/11	
Drawn by	CRB	
Checked by	ML	
Scale		1 : 100

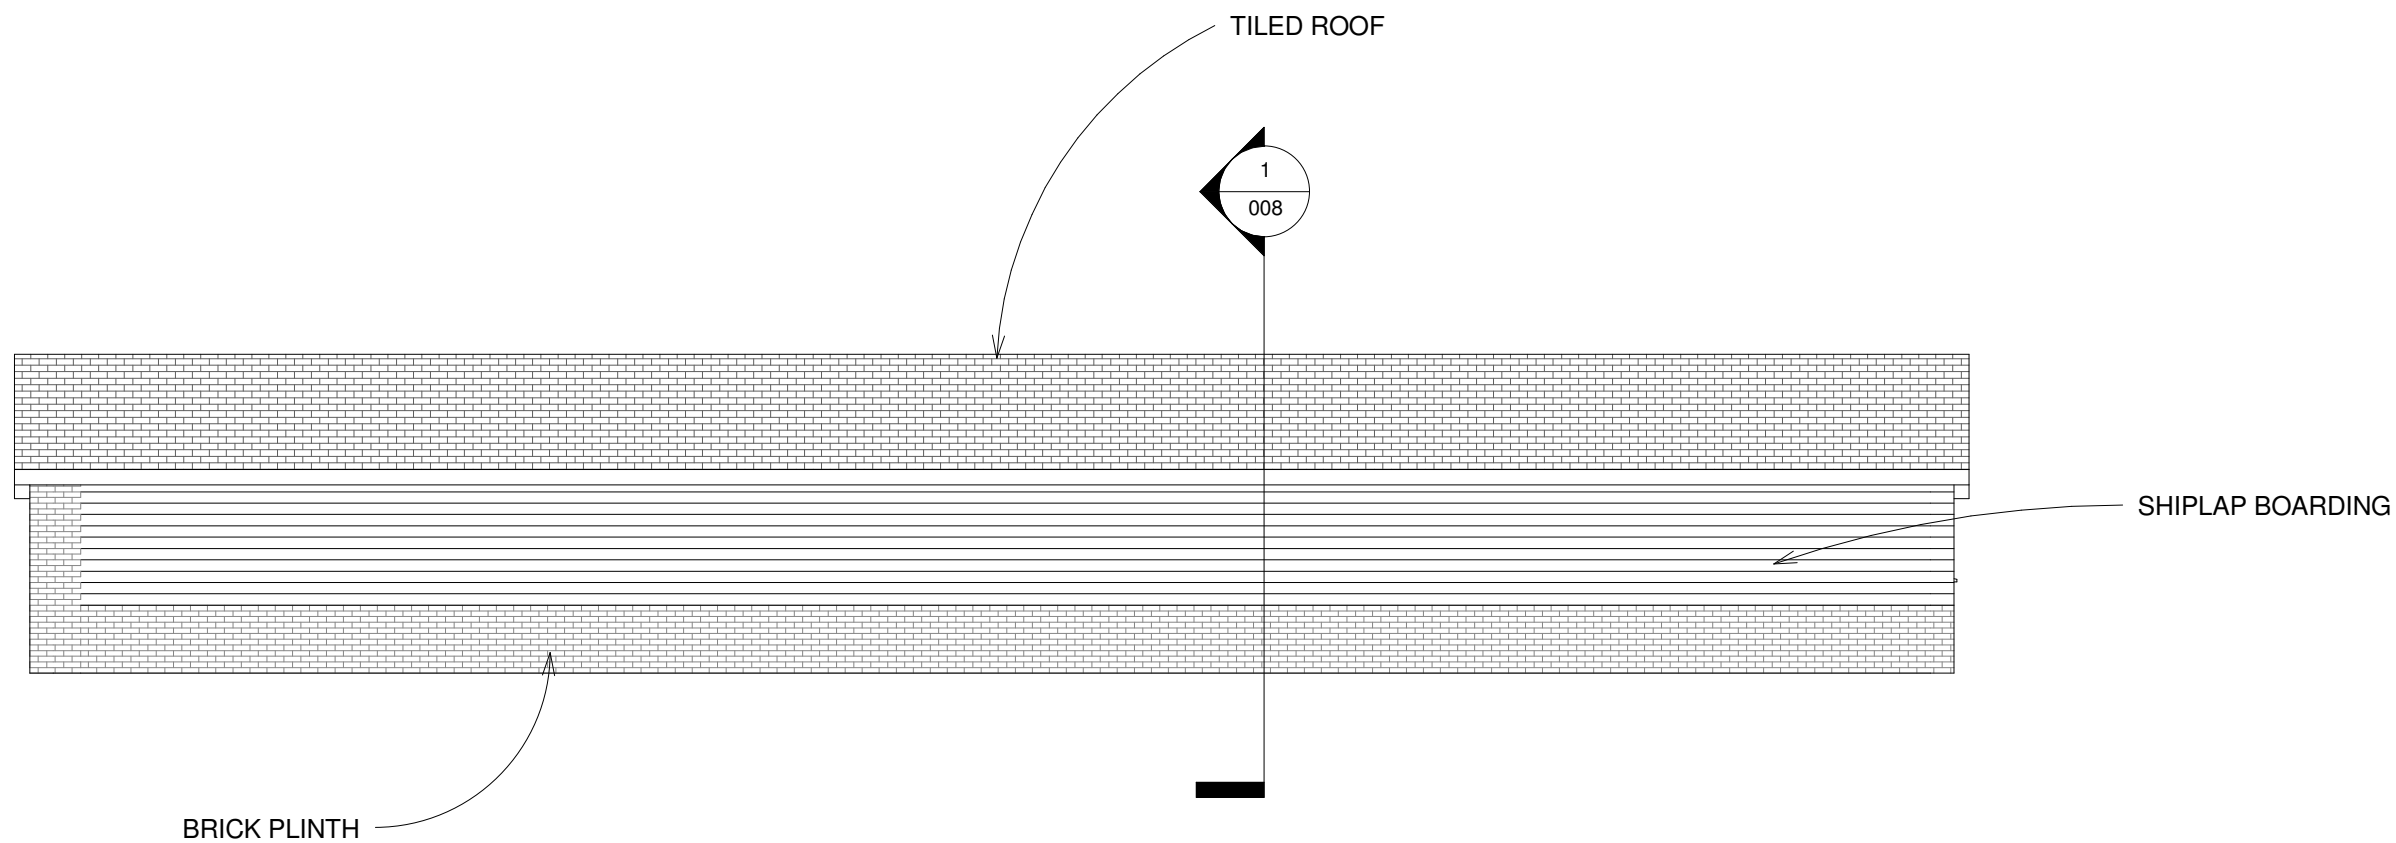

1 South West  
1 : 100

**C R Barnes Limited**

The Grange  
20 Market Street  
Swavesey  
Cambridgeshire, CB24 4QG

Phone 01954 232267  
Fax 01954 232268  
E-mail info@crbarnes.co.uk



No.	Description	Date
-----	-------------	------

**ALAN LAMB  
ASSOCIATES**


WITCHFORD COMMUNITY PAVILION

**SOUTH WEST ELEVATION**

Project number	CM1308-004
Date	08/12/11
Drawn by	CRB
Checked by	ML

**005**

Scale 1 : 100

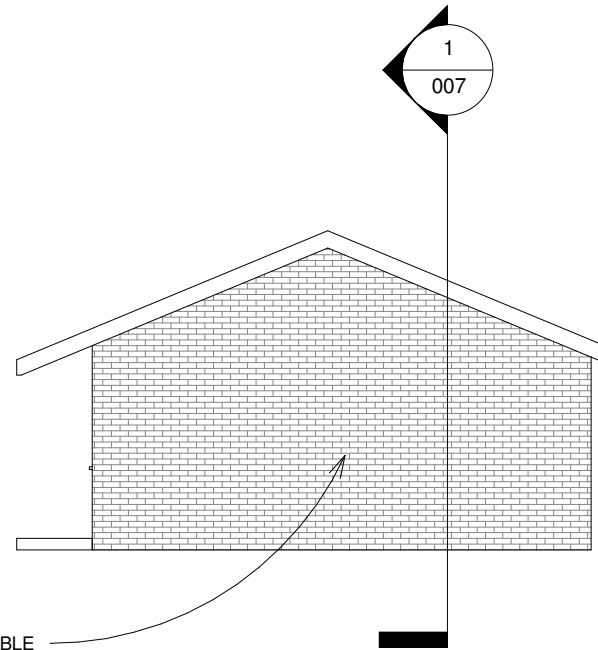

BRICK SLIPS FULL HEIGHT ON GABLE

**1** North West  
1 : 100

**C R Barnes Limited**

The Grange  
20 Market Street  
Swavesey  
Cambridgeshire, CB24 4QG

Phone 01954 232267  
Fax 01954 232268  
E-mail info@crbarnes.co.uk



No.	Description	Date
-----	-------------	------

**ALAN LAMB  
ASSOCIATES**

WITCHFORD COMMUNITY PAVILION

**NORTH WEST ELEVATION**

Project number CM1308-004


Date 08/12/11

Drawn by CRB

Checked by ML

**006**

Scale 1 : 100

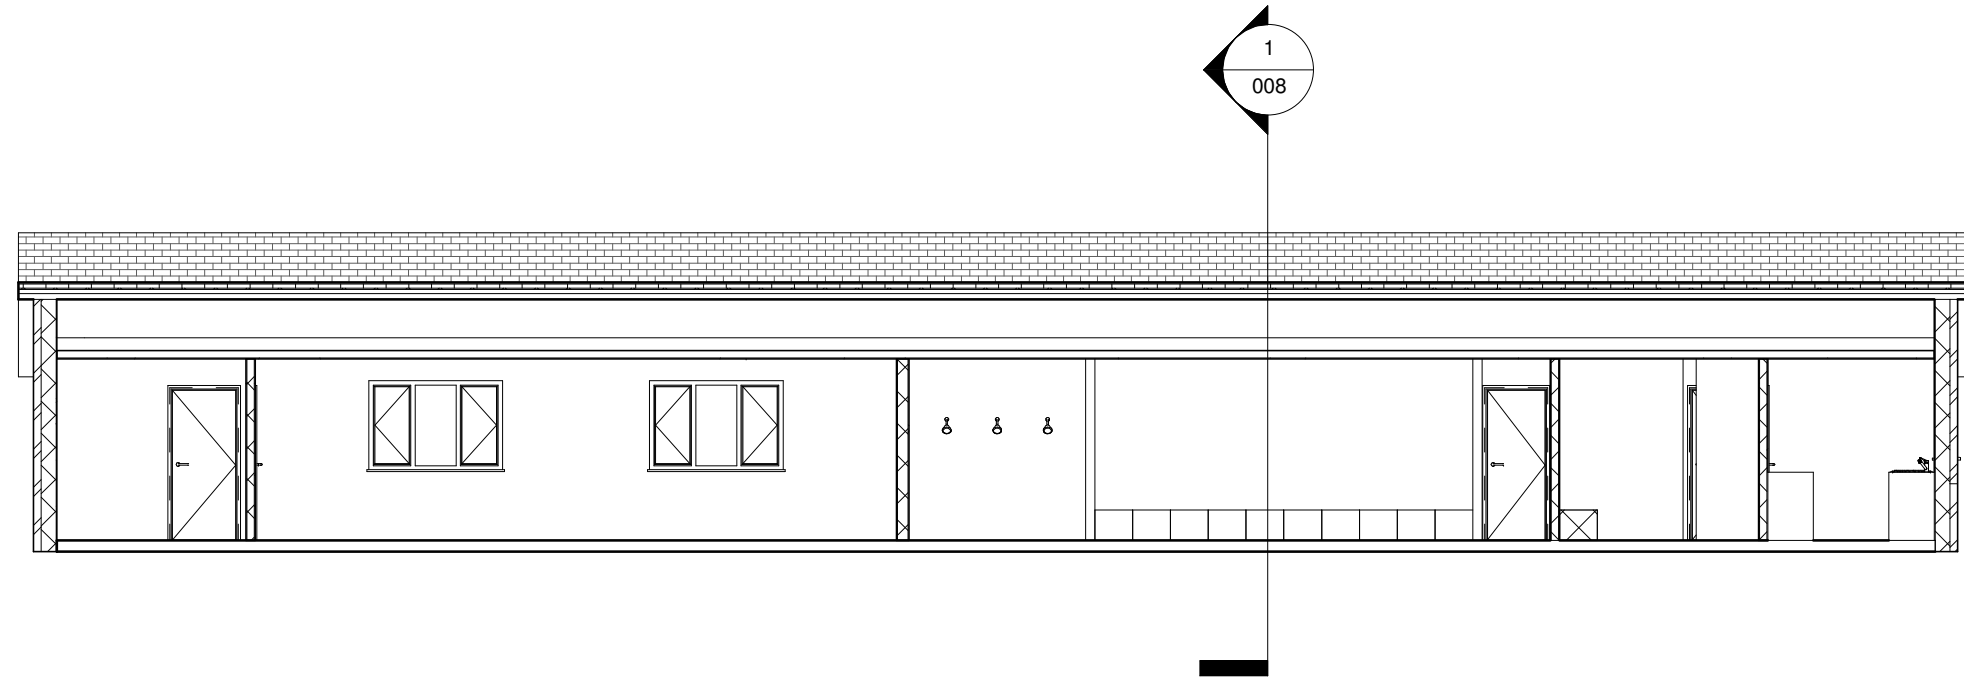

**1** Section 1  
1 : 100

**C R Barnes Limited**

The Grange  
20 Market Street  
Swavesey  
Cambridgeshire, CB24 4QG

Phone 01954 232267  
Fax 01954 232268  
E-mail info@crbarnes.co.uk



No.	Description	Date
-----	-------------	------

**ALAN LAMB  
ASSOCIATES**


WITCHFORD COMMUNITY PAVILION

**SECTION 1**

Project number	CM1308-004
Date	08/12/11
Drawn by	CRB
Checked by	ML

**007**

Scale 1 : 100

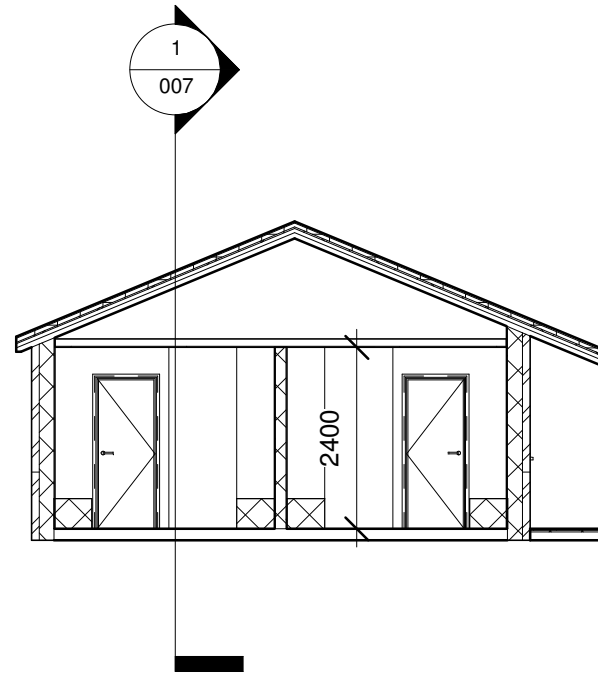

**1** Section 2  
1 : 100

**C R Barnes Limited**

The Grange  
20 Market Street  
Swavesey  
Cambridgeshire, CB24 4QG

Phone 01954 232267  
Fax 01954 232268  
E-mail info@crbarnes.co.uk



No.	Description	Date
-----	-------------	------

**ALAN LAMB  
ASSOCIATES**


WITCHFORD COMMUNITY PAVILION

**SECTION 2**

Project number	CM1308-004
Date	08/12/11
Drawn by	CRB
Checked by	ML

**008**

Scale 1 : 100

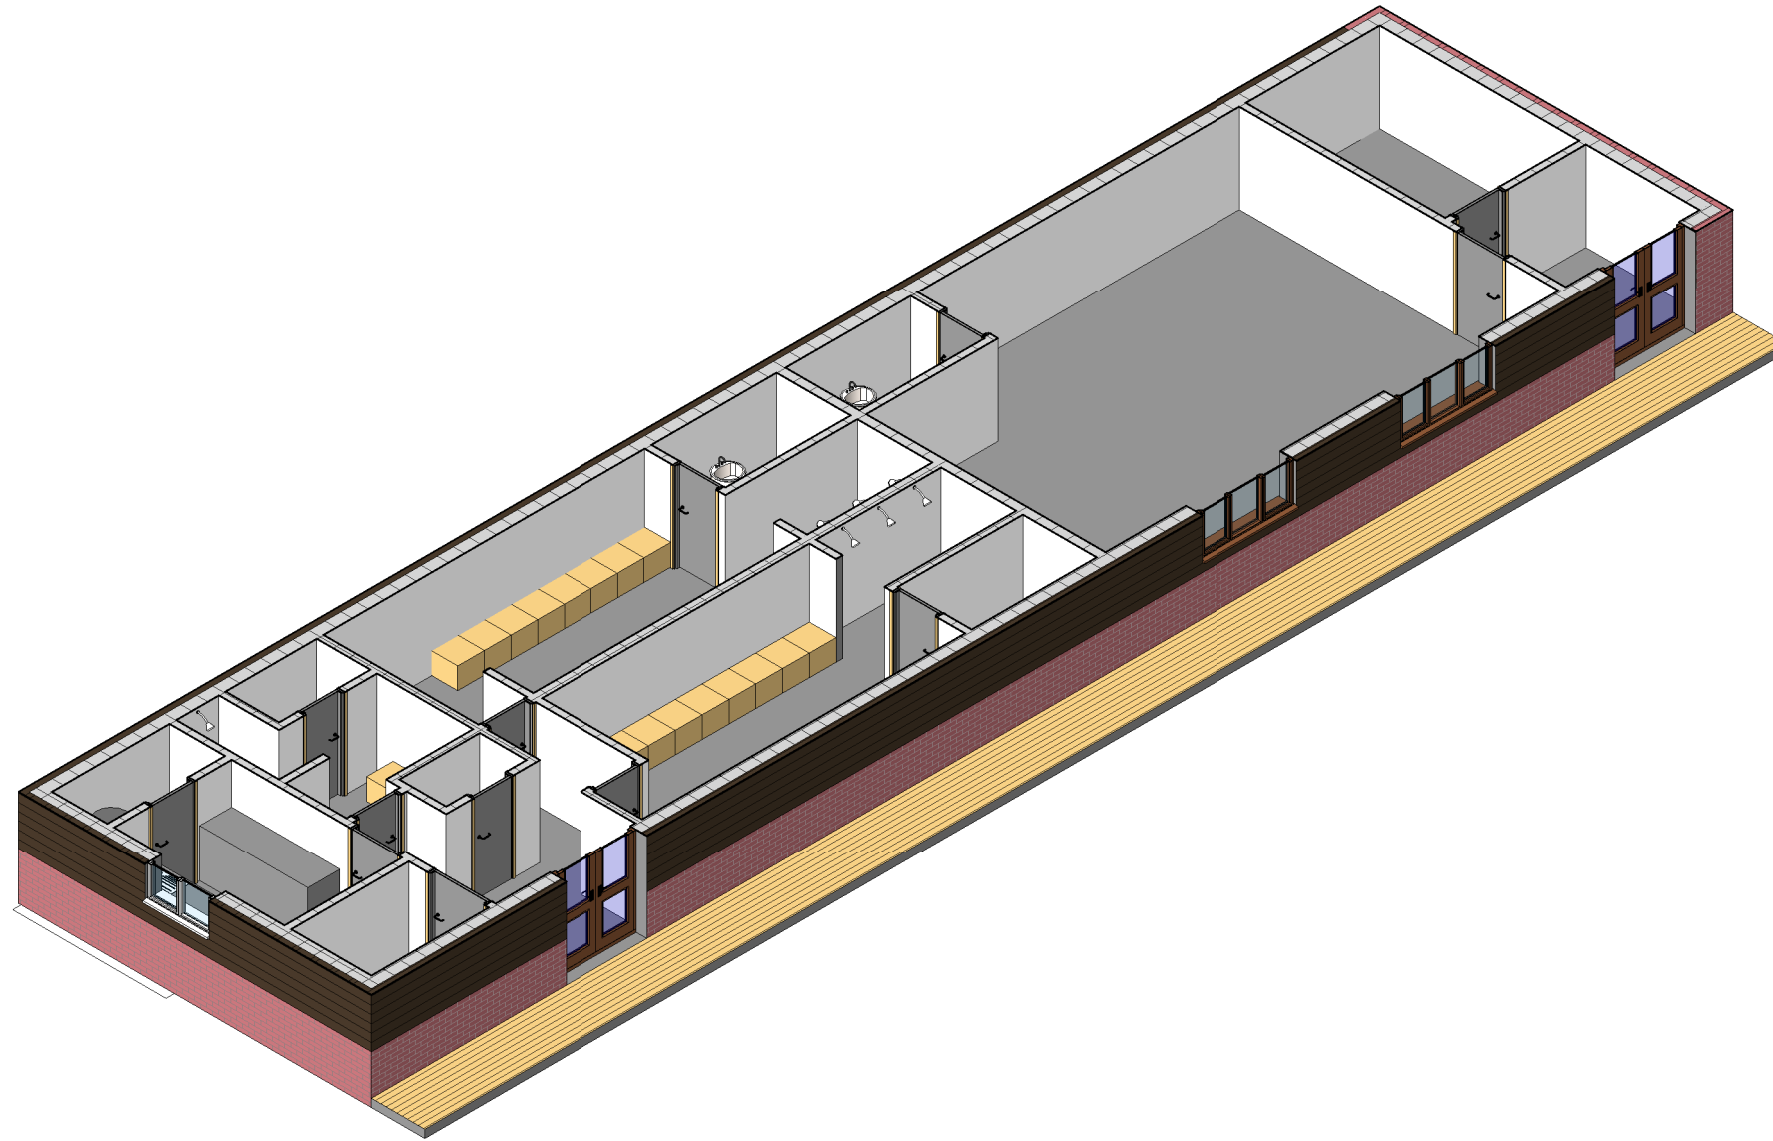

1 Cut Away

**C R Barnes Limited**

The Grange  
20 Market Street  
Swavesey  
Cambridgeshire, CB24 4QG

Phone 01954 232267  
Fax 01954 232268  
E-mail info@crbarnes.co.uk



No.	Description	Date
-----	-------------	------

**ALAN LAMB  
ASSOCIATES**


WITCHFORD COMMUNITY PAVILION

**3D CUT**

Project number	CM1308-004
Date	08/12/11
Drawn by	CRB
Checked by	ML

**009**

Scale

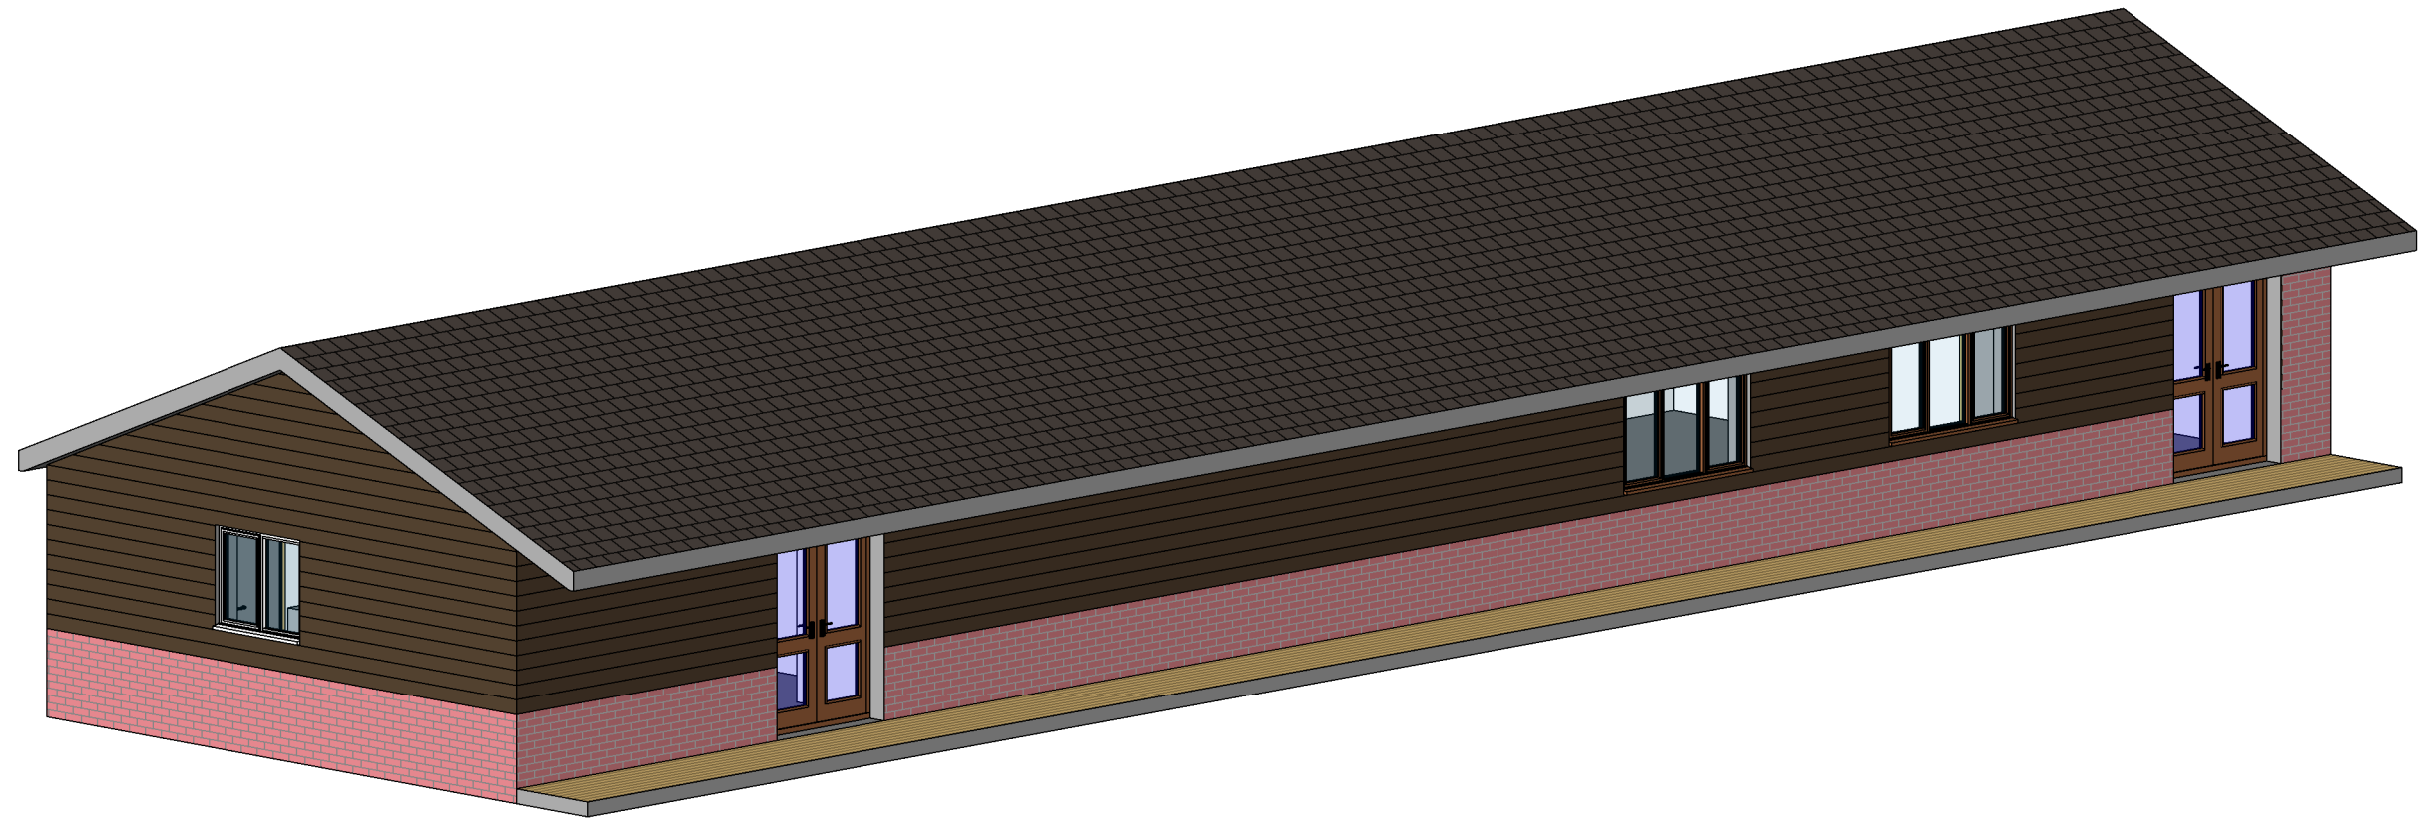

1 3D1

**C R Barnes Limited**

The Grange  
20 Market Street  
Swavesey  
Cambridgeshire, CB24 4QG

Phone 01954 232267  
Fax 01954 232268  
E-mail info@crbarnes.co.uk



No.	Description	Date
-----	-------------	------

**ALAN LAMB  
ASSOCIATES**


WITCHFORD COMMUNITY PAVILION

**3D EAST VIEW**

Project number	CM1308-004
Date	08/12/11
Drawn by	CRB
Checked by	ML

**010**

Scale

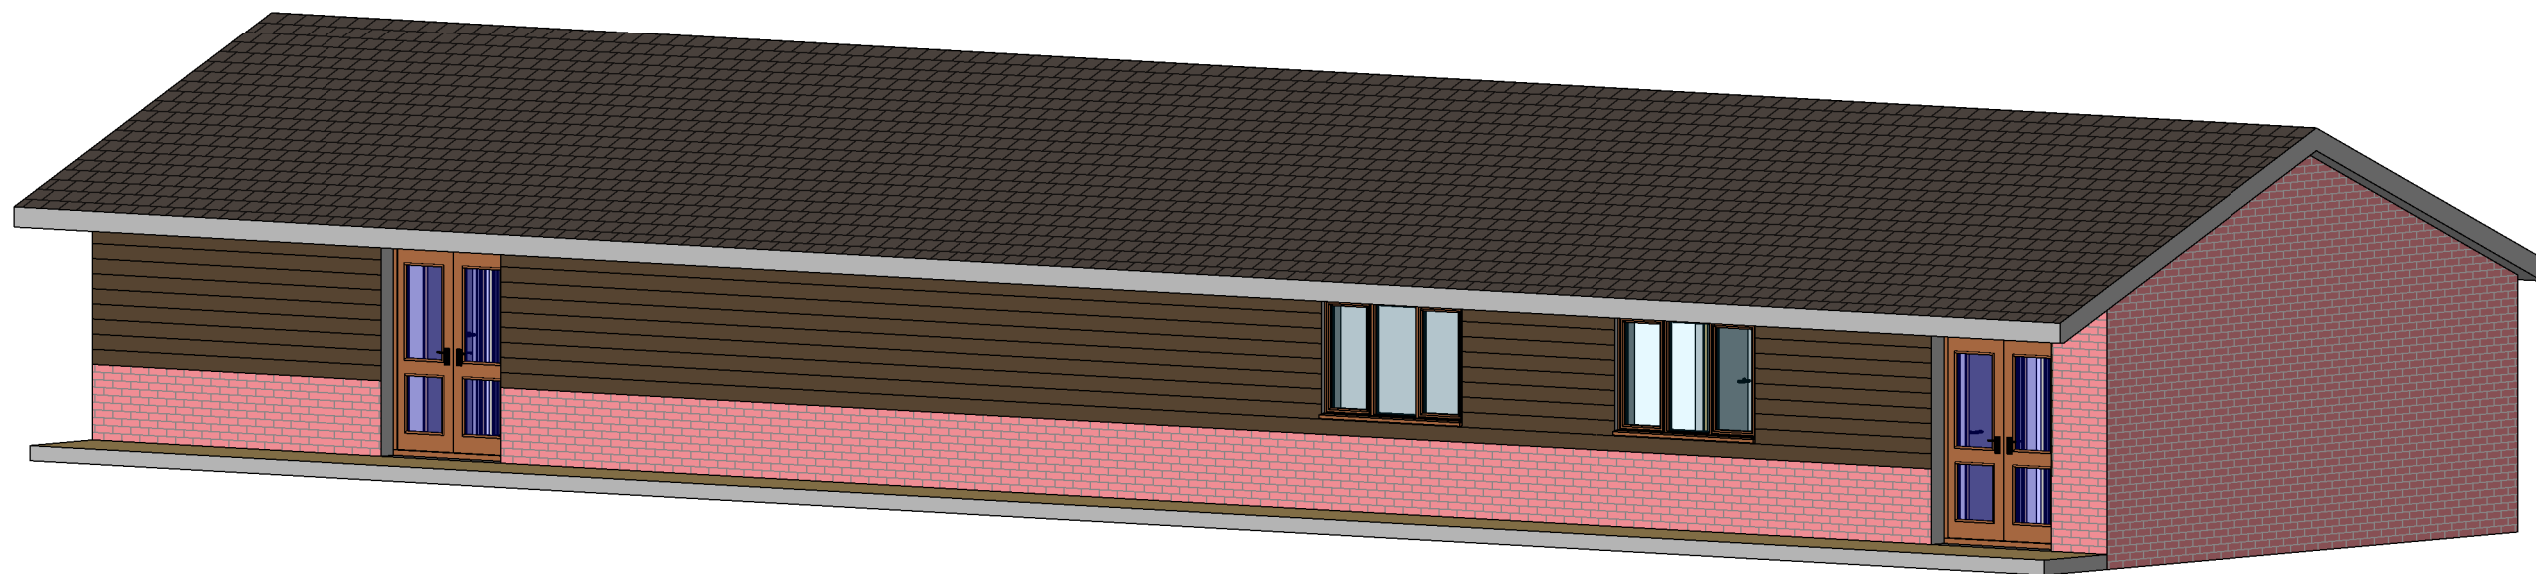

1 3D2

**C R Barnes Limited**

The Grange  
20 Market Street  
Swavesey  
Cambridgeshire, CB24 4QG

Phone 01954 232267  
Fax 01954 232268  
E-mail info@crbarnes.co.uk



No.	Description	Date
-----	-------------	------

**ALAN LAMB  
ASSOCIATES**

WITCHFORD COMMUNITY PAVILION

**3D NORTH VIEW**

Project number	CM1308-004
Date	08/12/11
Drawn by	CRB
Checked by	ML

<b>011</b>
Scale